

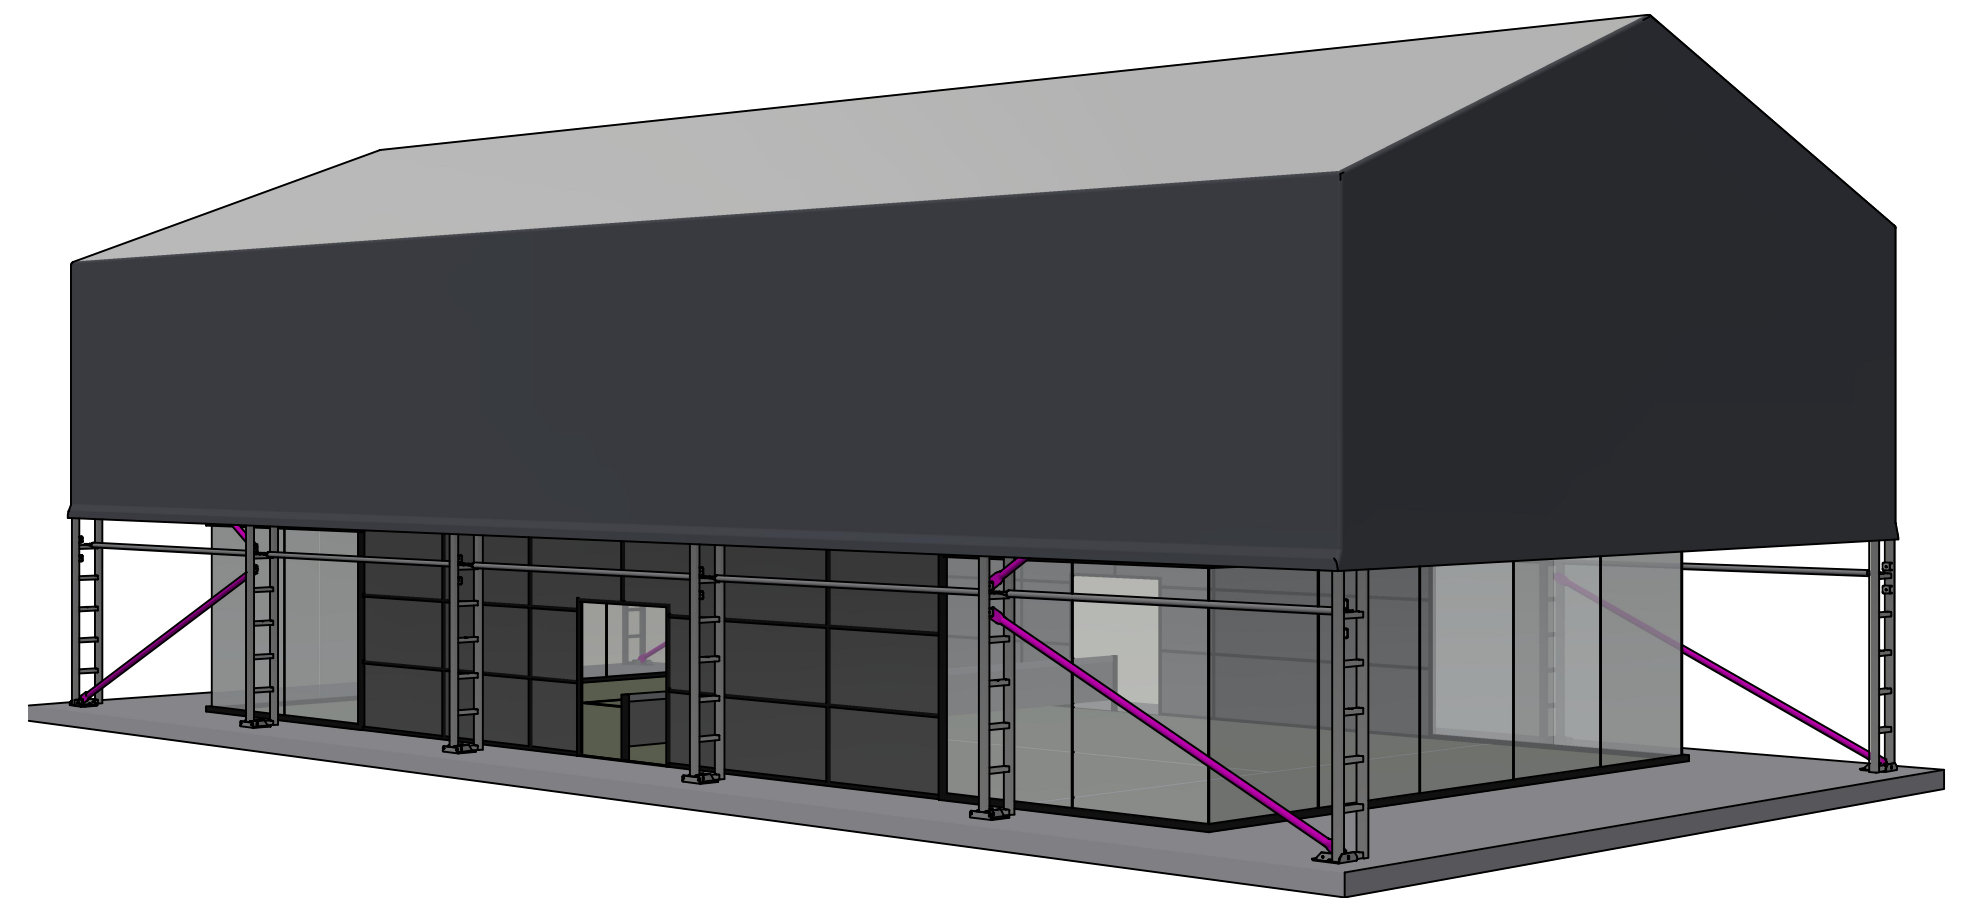
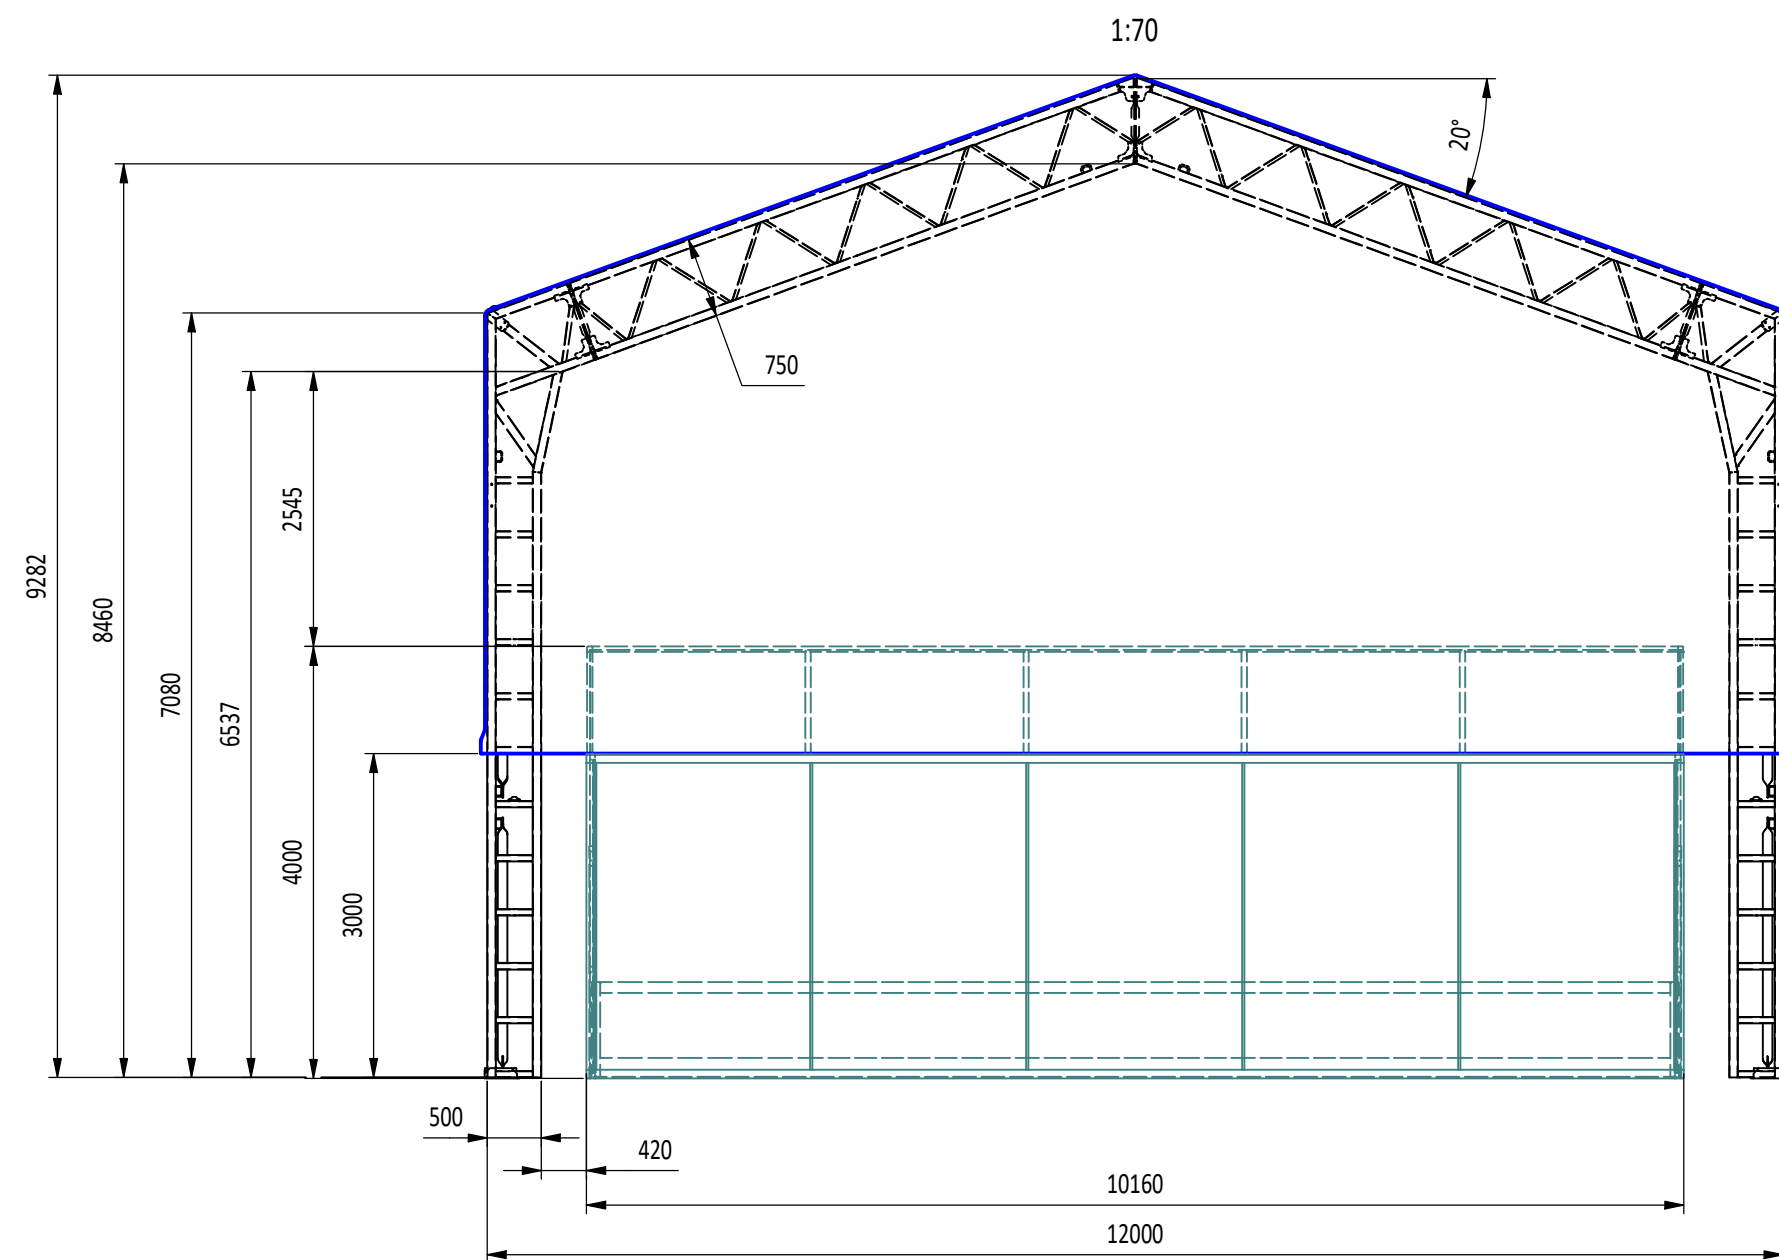


The drawing shall not be copied or be giving
third party without Hallgruppen's consent

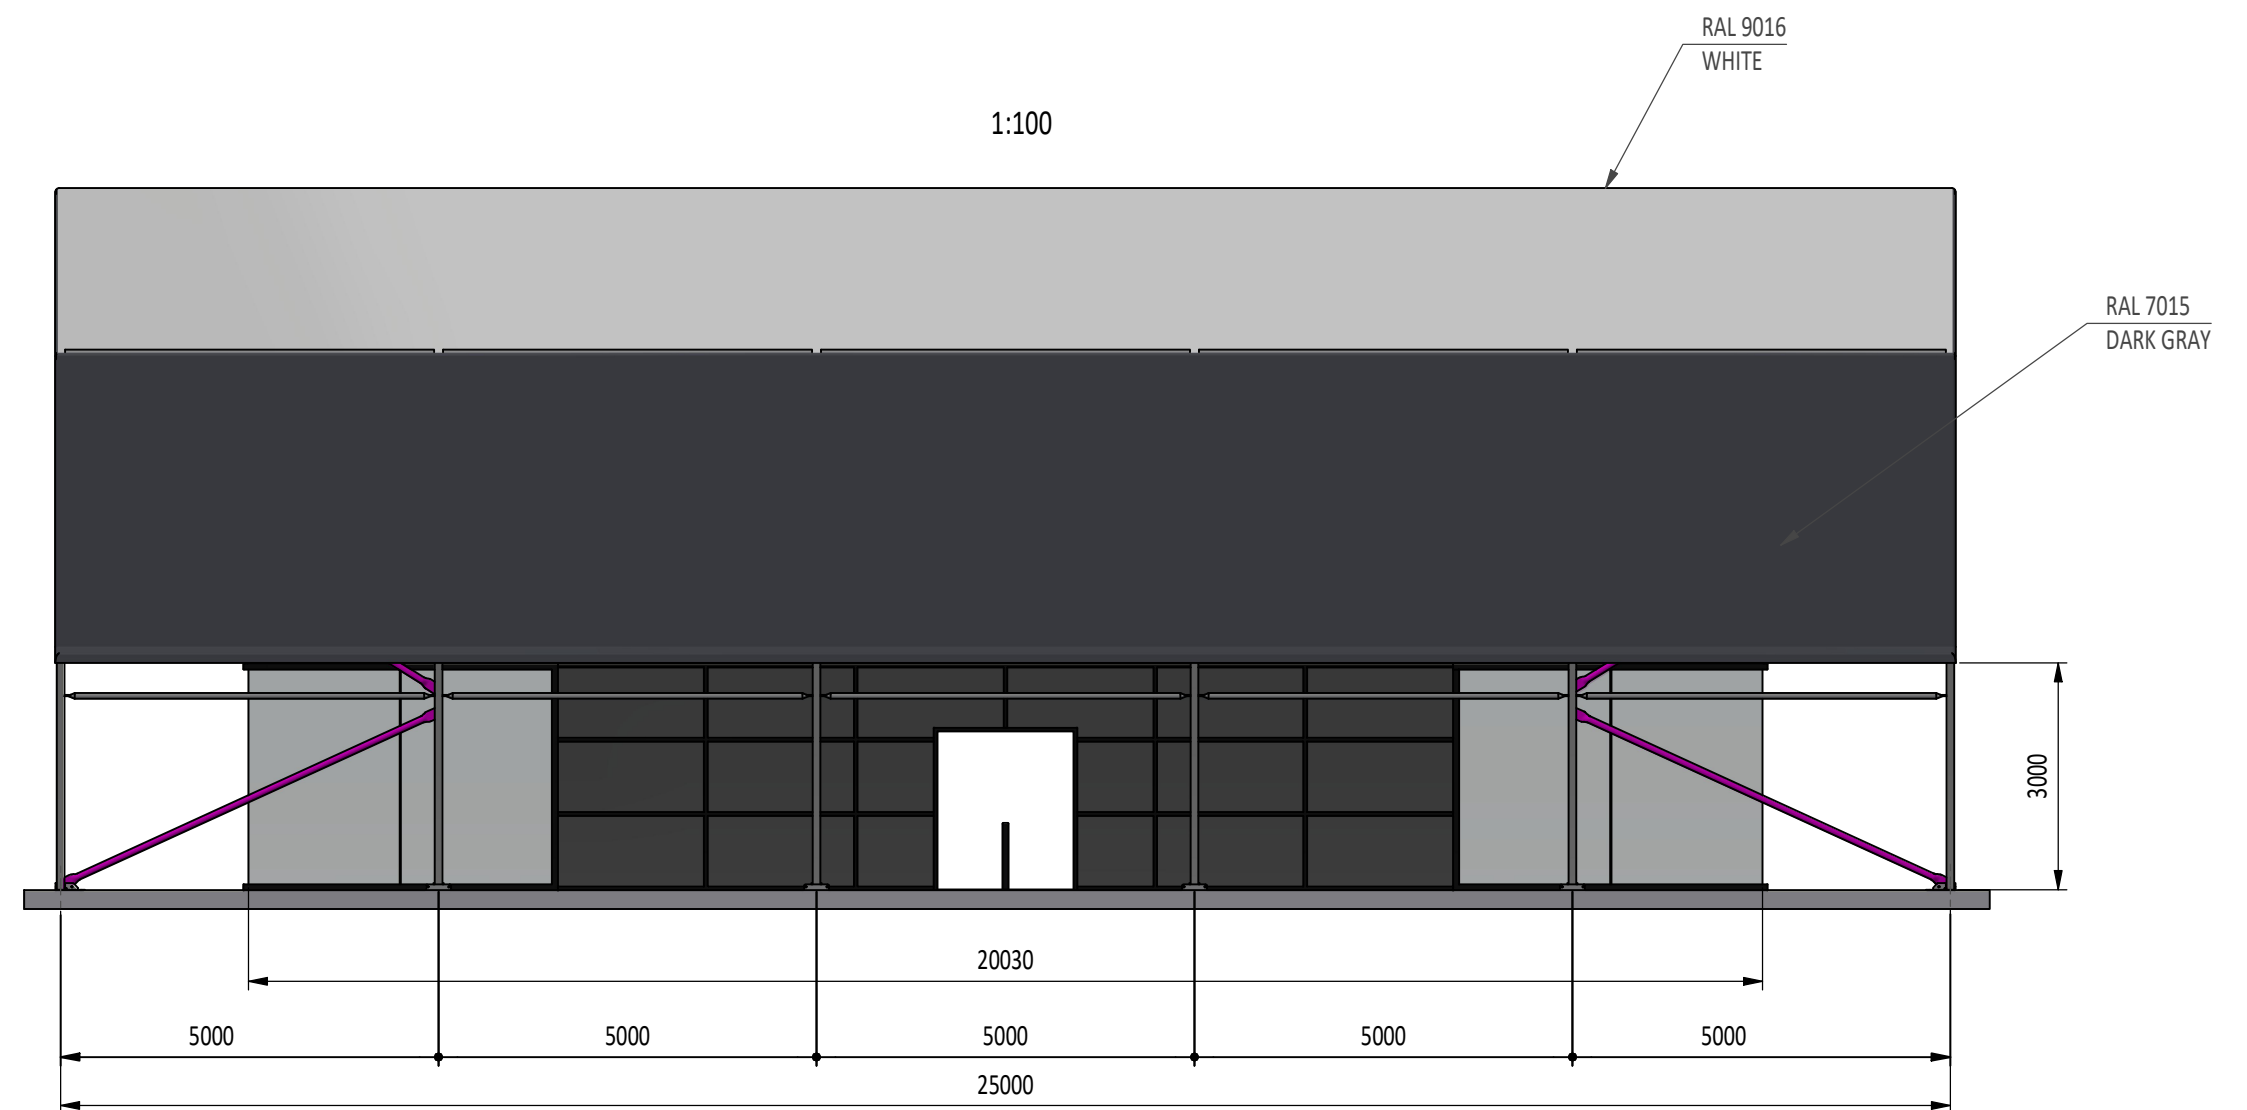

Kjellerup Tennis og Padelklub
Hasselvej 13,
8620 Kjellerup

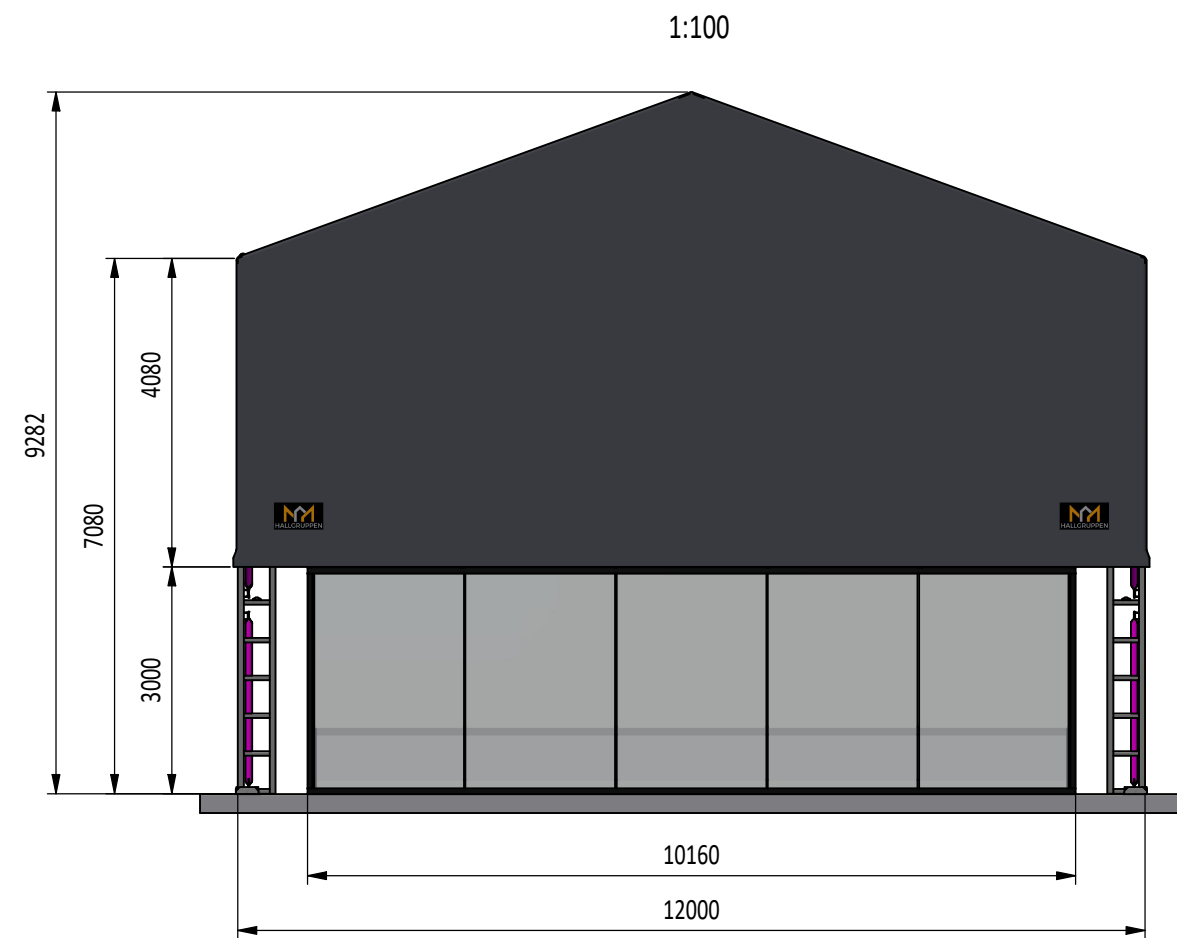

BYGGESAK
PADELHAL 12x7x25m

Drawing no:

IX12-7-25-PADELx2

Execution class: EXC 2

Scale:
1 : 100

Sheets: 1 of 2
Rev no: 1

1	06.09.2022	BYGGESAK	APE
Rev	Rev date	Reason for issue	Rev by

Notes:

The drawing shall not be copied or be giving third party without Hallgruppen's consent

