



The drawing shall not be copied or be giving
third party without Hallgruppen's consent

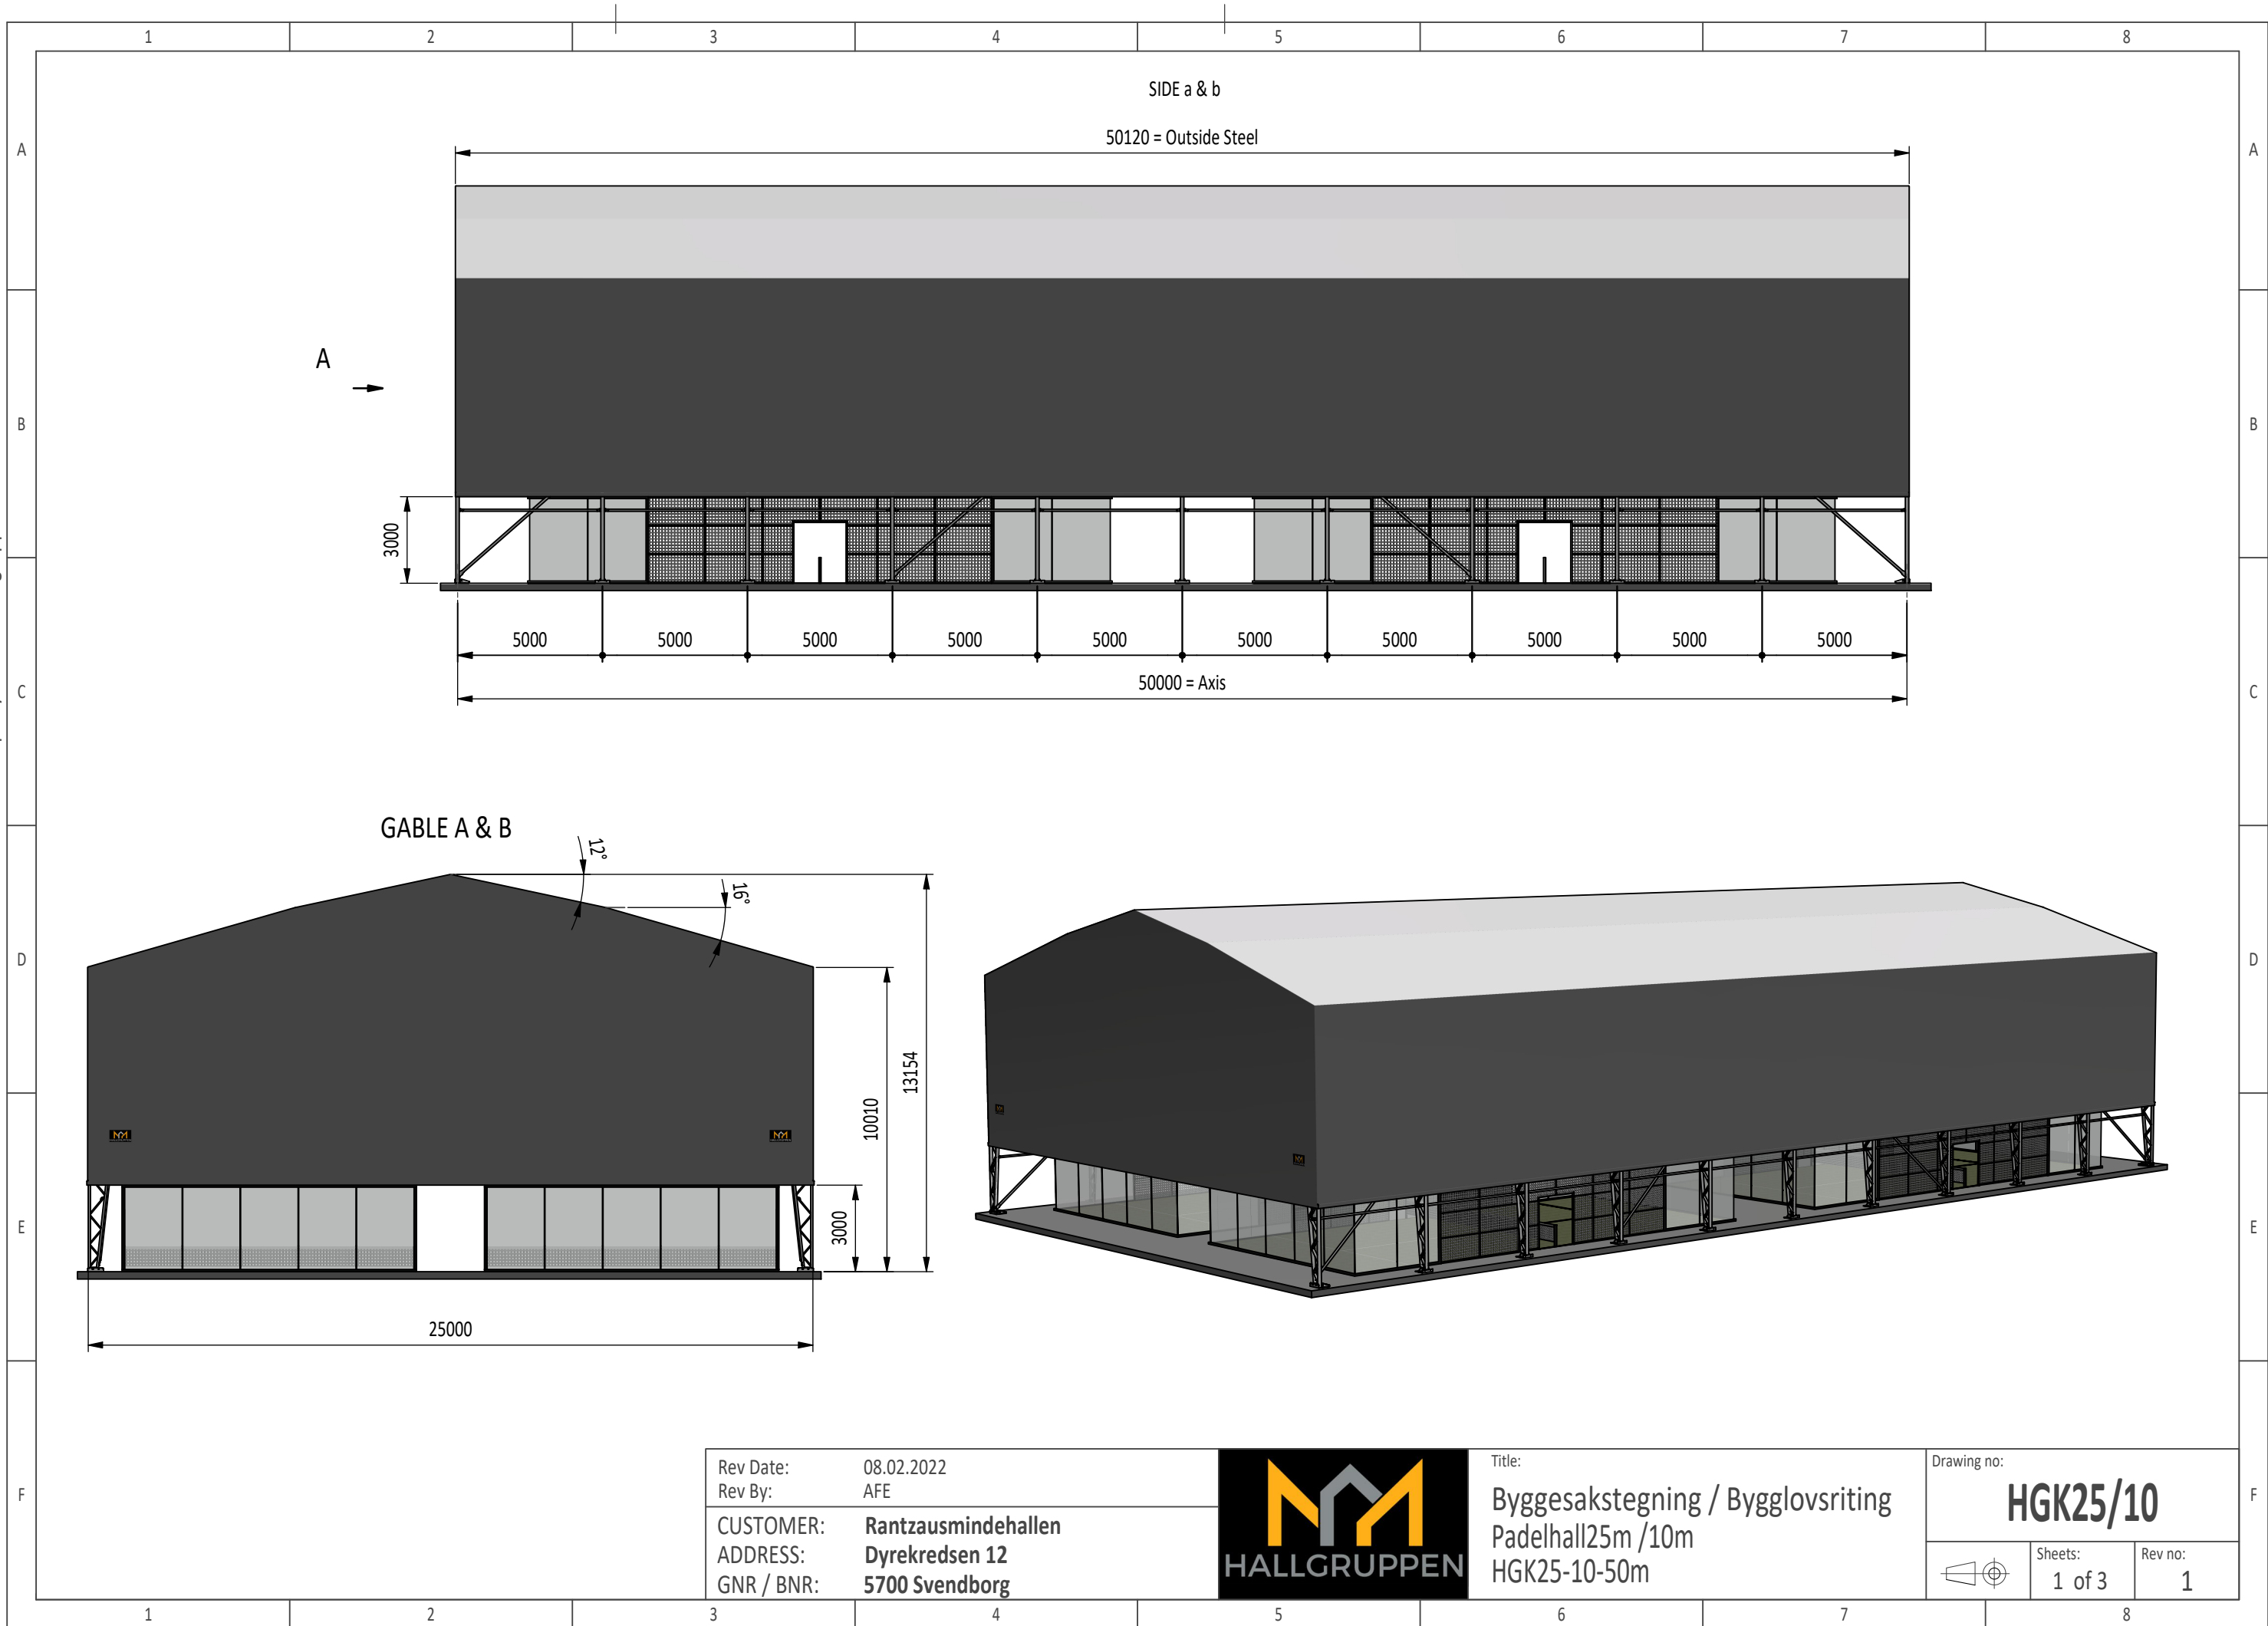


NOTE: This is an illustration drawing, minor changes to measurements may occur

Hallgruppen - size A3

The drawing shall not be copied or be giving
third party without Hallgruppen's consent

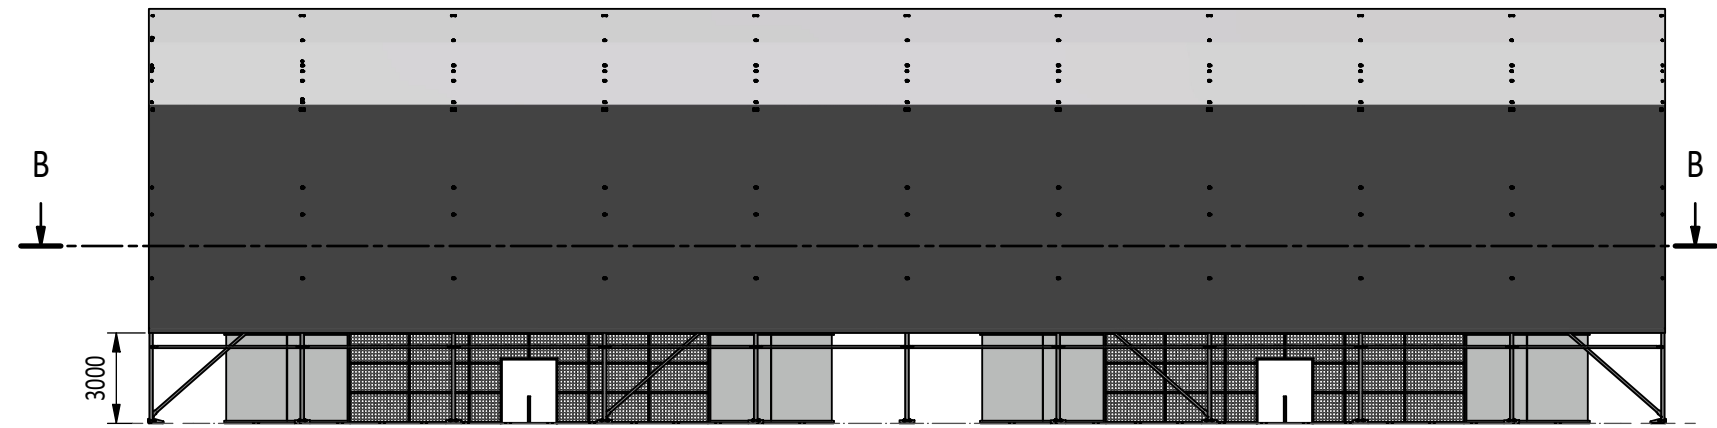

B-B

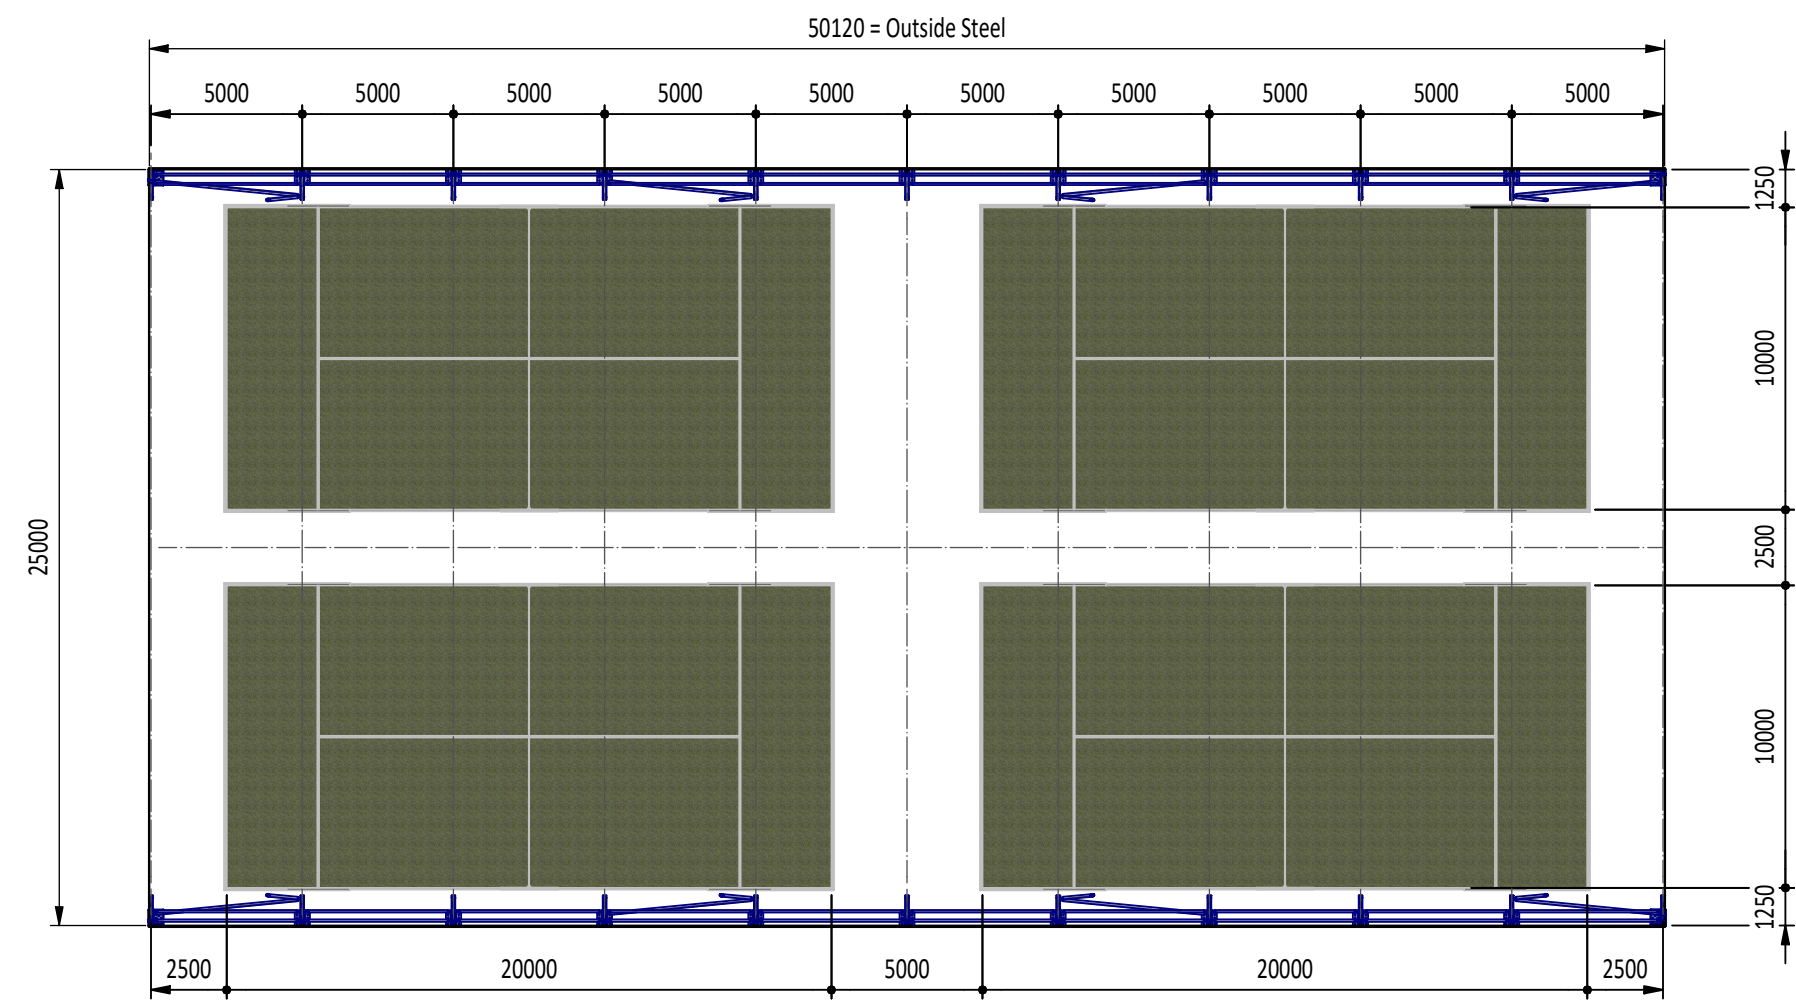


Rev Date:	08.02.2022
Rev By:	AFE
CUSTOMER:	Rantzausmindehallen
ADDRESS:	Dyrekredsen 12
GNR / BNR:	5700 Svendborg



Title:
Byggesakstegning / Bygglovsriting
Padelhall25m /10m
HGK25-10-50m

Drawing no:	HGK25/10	
Sheets:	2 of 3	Rev no:
		1

The drawing shall not be copied or be giving
third party without Hallgruppen's consent

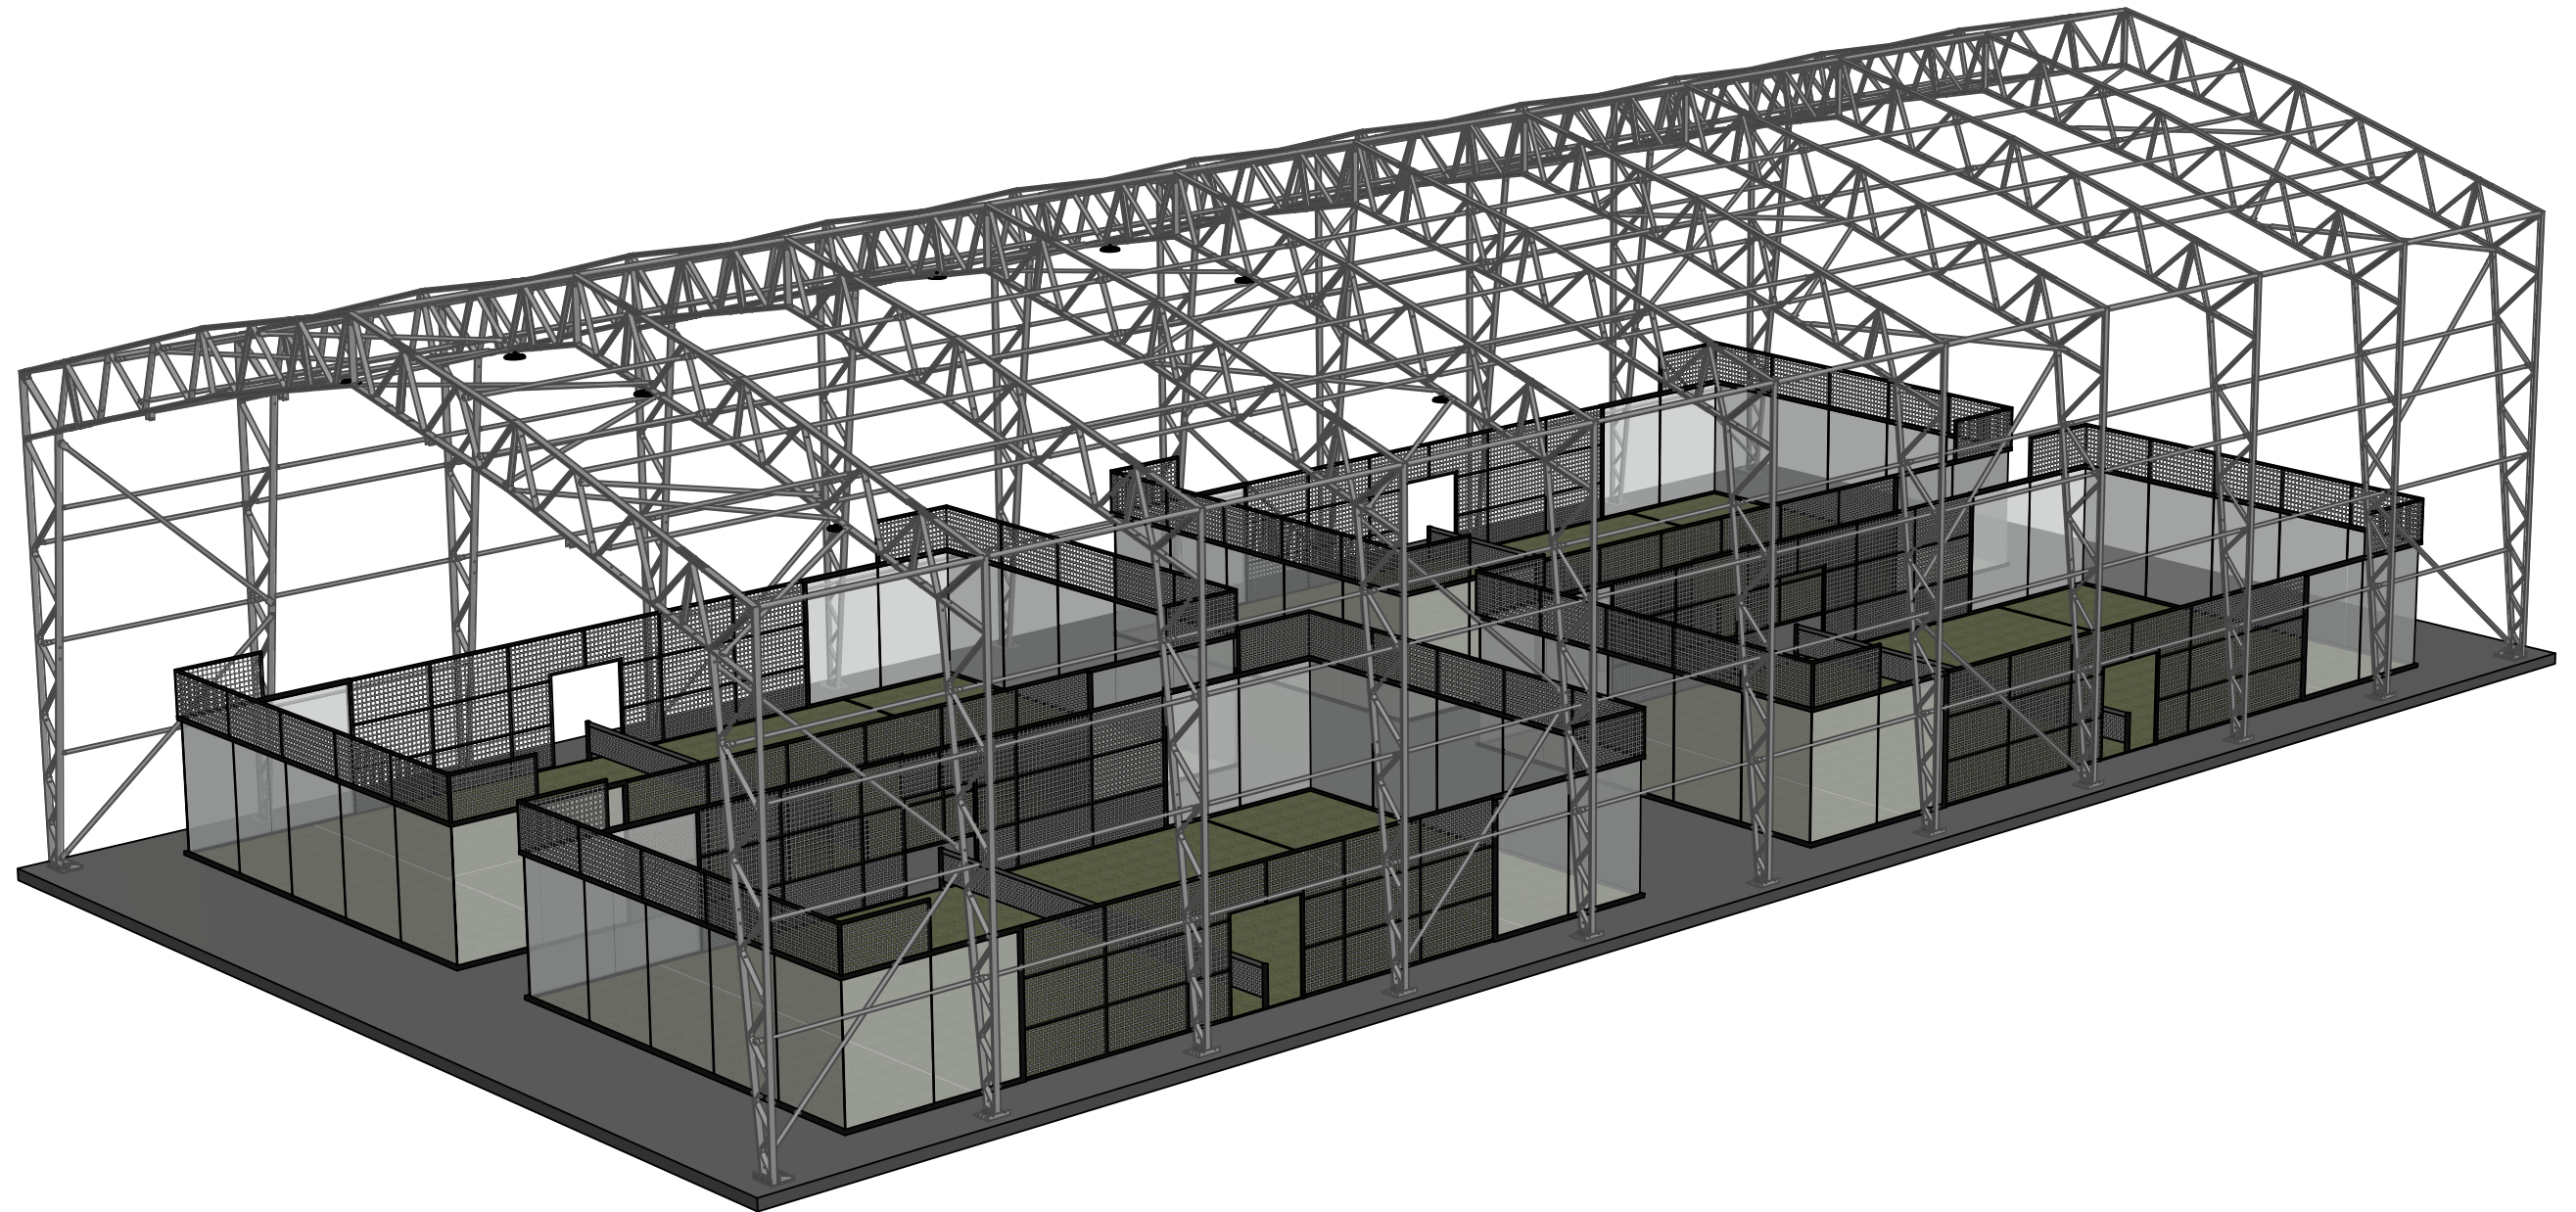

Rev Date:	08.02.2022
Rev By:	AFE
CUSTOMER:	Rantzausmindehallen
ADDRESS:	Dyrekredsen 12
GNR / BNR:	5700 Svendborg



Title:
Byggesakstegning / Bygglovsriting
Padelhall25m /10m
HGK25-10-50m

Drawing no:	HGK25/10	
	Sheets: 3 of 3	Rev no: 1